



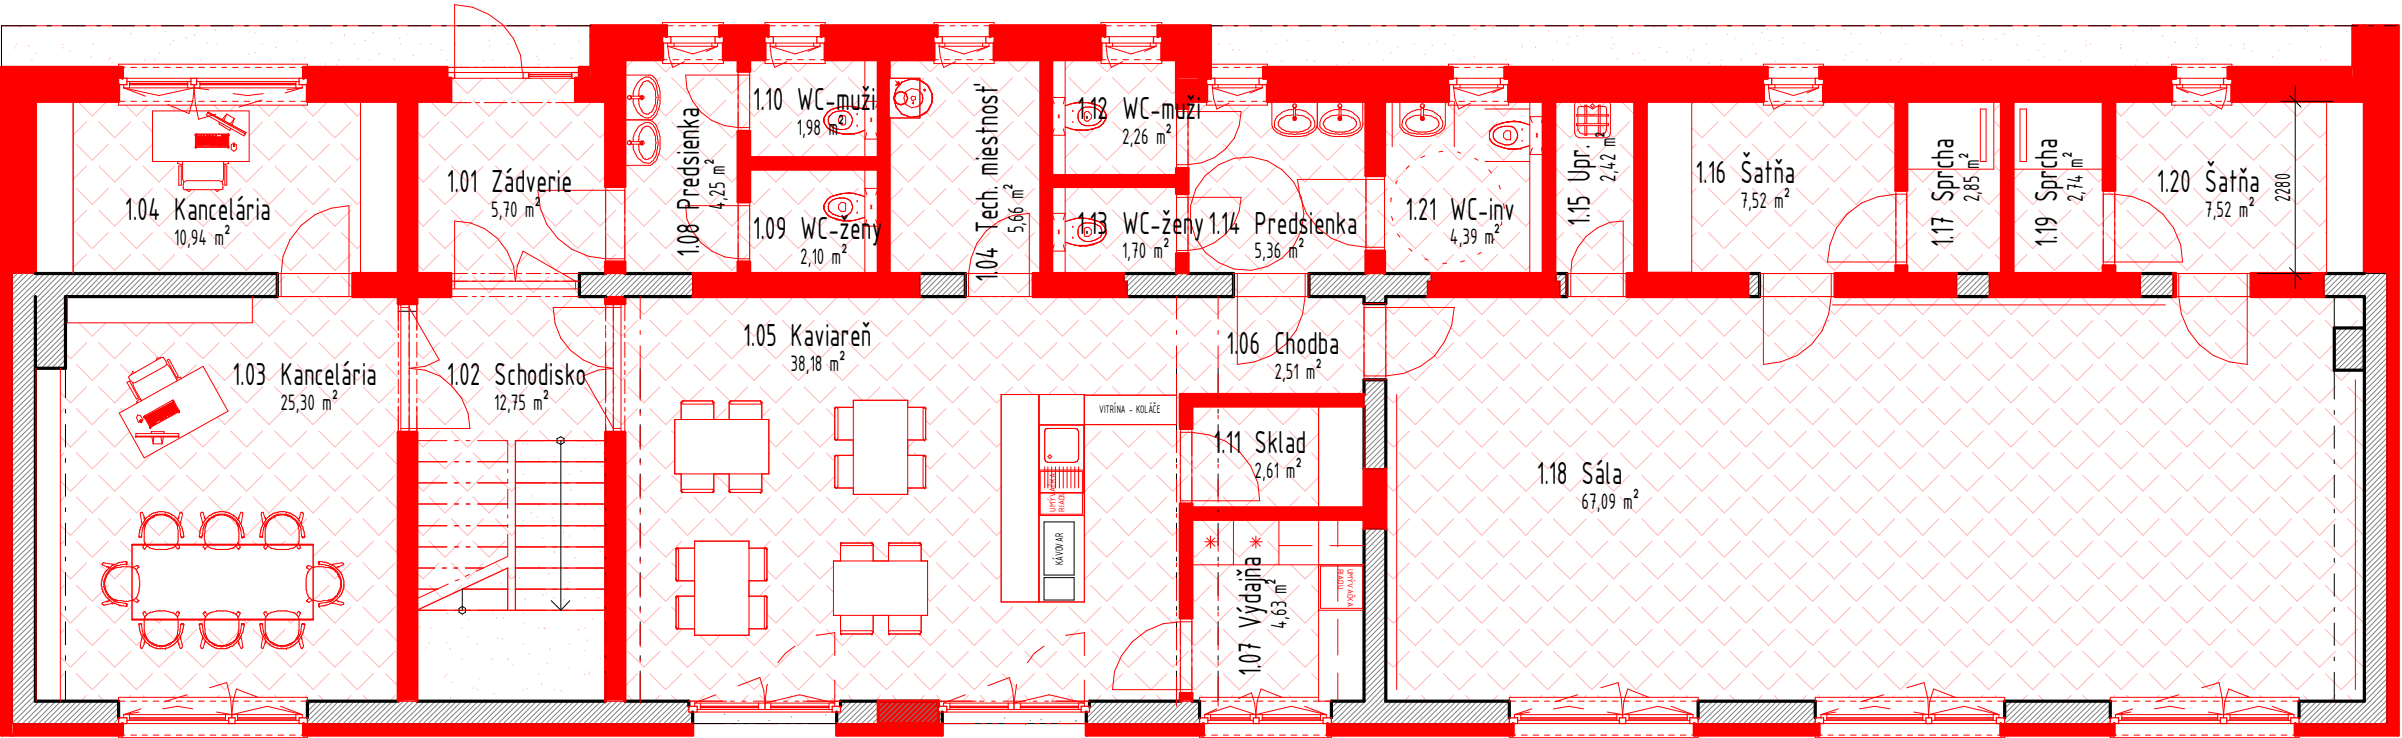

Pôdorys 1 NP

TABUĽKA MIESTNOSTÍ - 1NP		
Ozn.	Názov	Plocha
1.01	Zádverie	5,7 m ²
1.02	Schodisko	12,8 m ²
1.03	Kancelária	25,3 m ²
1.04	Tech. miestnosť	5,7 m ²
1.04	Kancelária	10,9 m ²
1.05	Kaviareň	38,2 m ²
1.06	Chodba	2,5 m ²
1.07	Výdajňa	4,6 m ²
1.08	Predsienka	4,2 m ²
1.09	WC-ženy	2,1 m ²
1.10	WC-muži	2,0 m ²
1.11	Sklad	2,6 m ²
1.12	WC-muži	2,3 m ²
1.13	WC-ženy	1,7 m ²
1.14	Predsienka	5,4 m ²
1.15	Upr.	2,4 m ²
1.16	Šatňa	7,5 m ²
1.17	Sprcha	2,9 m ²
1.18	Sála	67,1 m ²
1.19	Sprcha	2,7 m ²
1.20	Šatňa	7,5 m ²
1.21	WC-inv	4,4 m ²
Celková plocha:		220,5 m ²

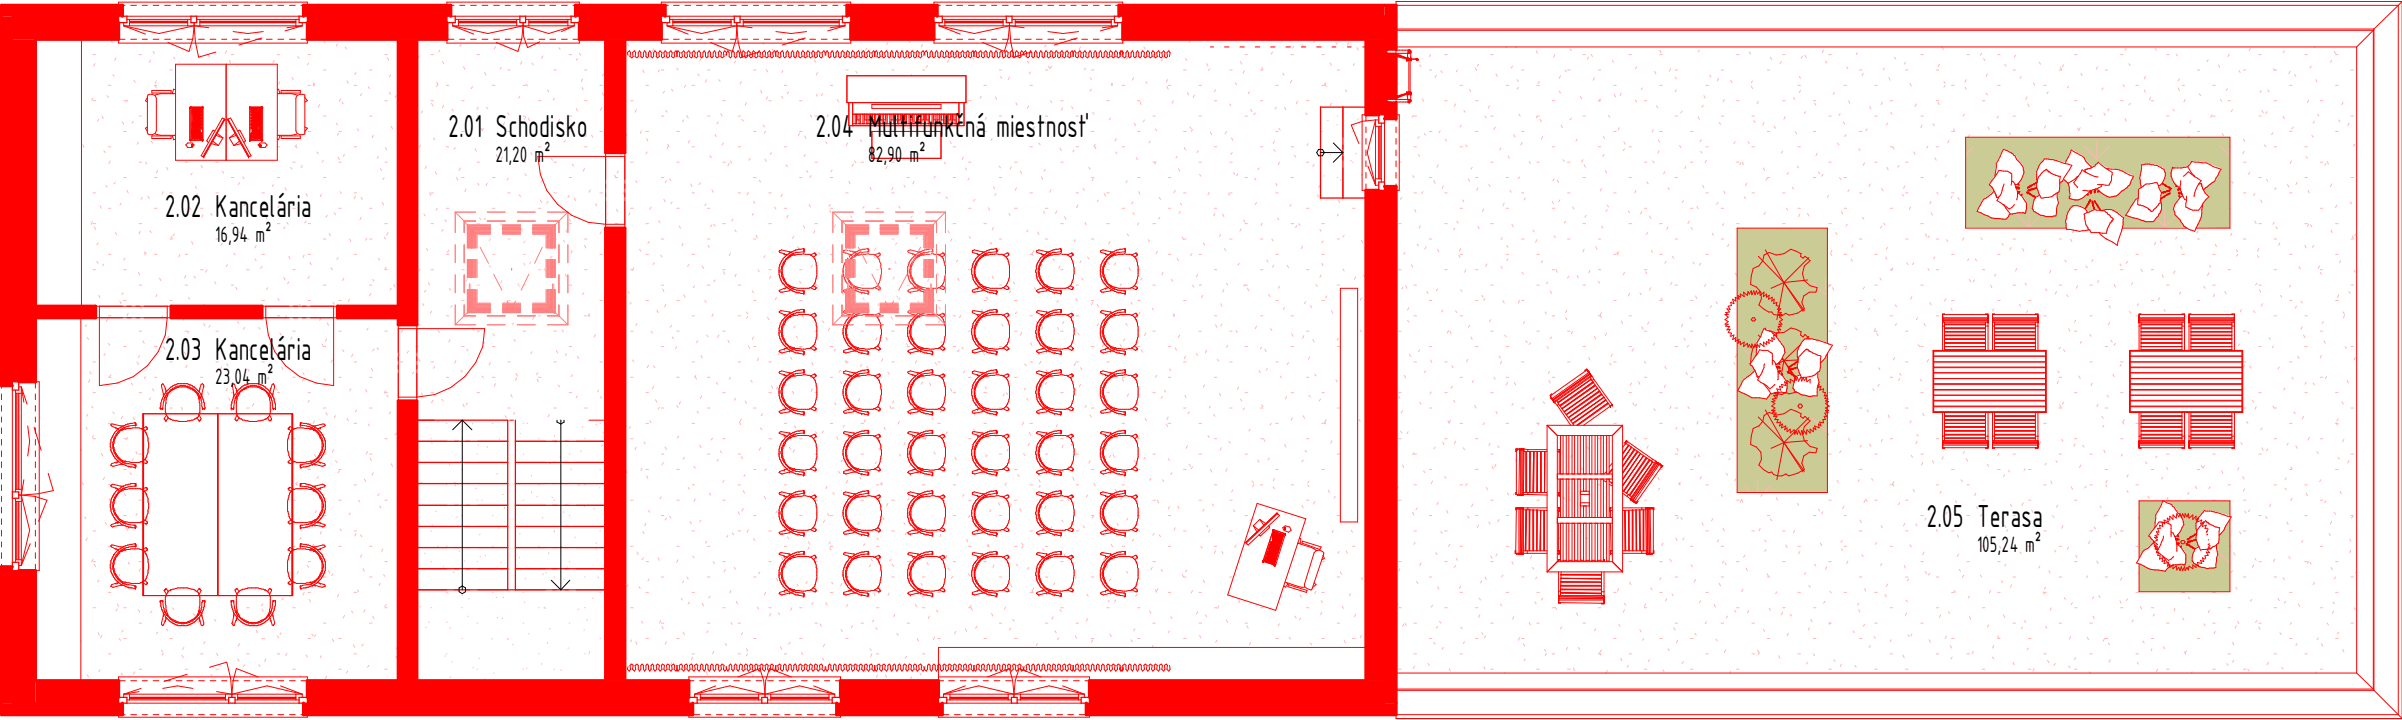

Pôdorys 2.NP - ustúpené podlažie

TABUĽKA MIESTNOSTÍ - 2NP		
Ozn.	Názov	Plocha
2.01	Schodisko	21,2 m ²
2.02	Kancelária	16,9 m ²
2.03	Kancelária	23,0 m ²
2.04	Multifunkčná miestnosť	82,9 m ²
		144,1 m ²
exteriér		
2.05	Terasa	105,2 m ²
Celková plocha:		105,2 m ²
		249,3 m ²

Zastavaná plocha
297,60 m²



KOMUNITNÉ CENTRUM
PODUNAJSKÉ BISKUPICE
P.Č.: 5500/7, 5500/6, 5500/2, 5500/5